




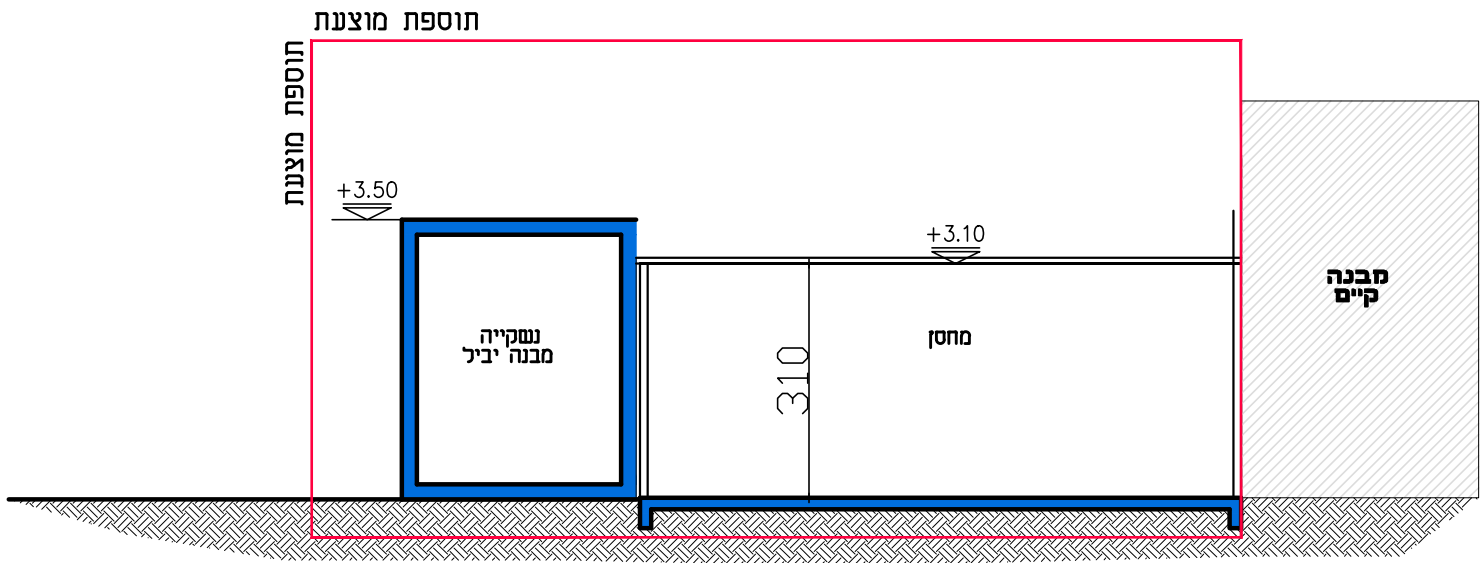


חתך א-א
ק"מ 1:100

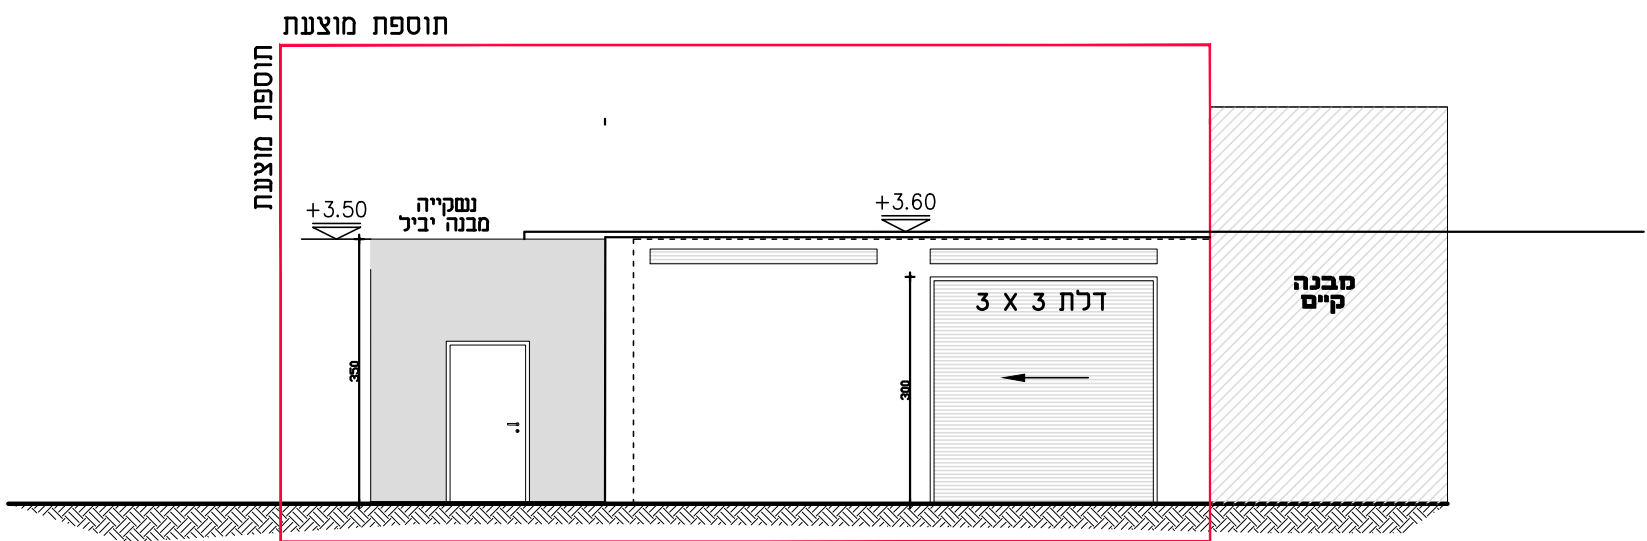

חזית מזרח
ק"מ 1:100

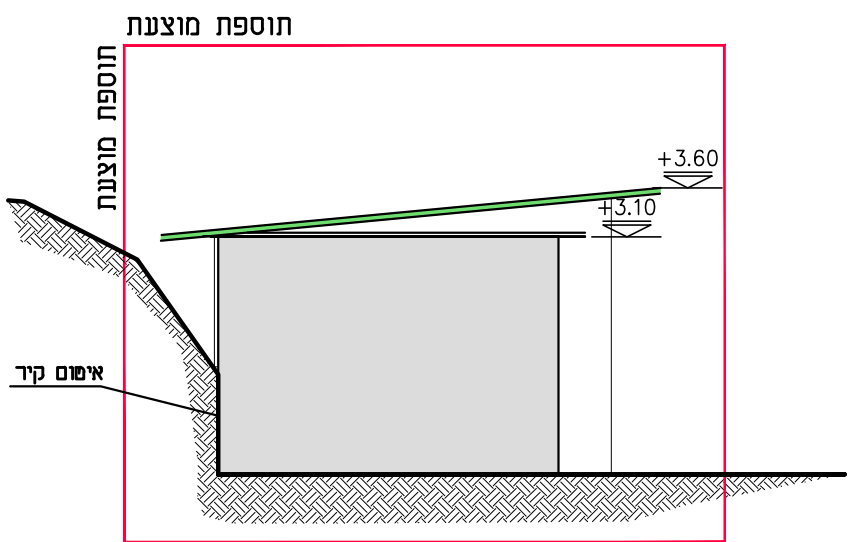

חזית דרום
ק"מ 1:100

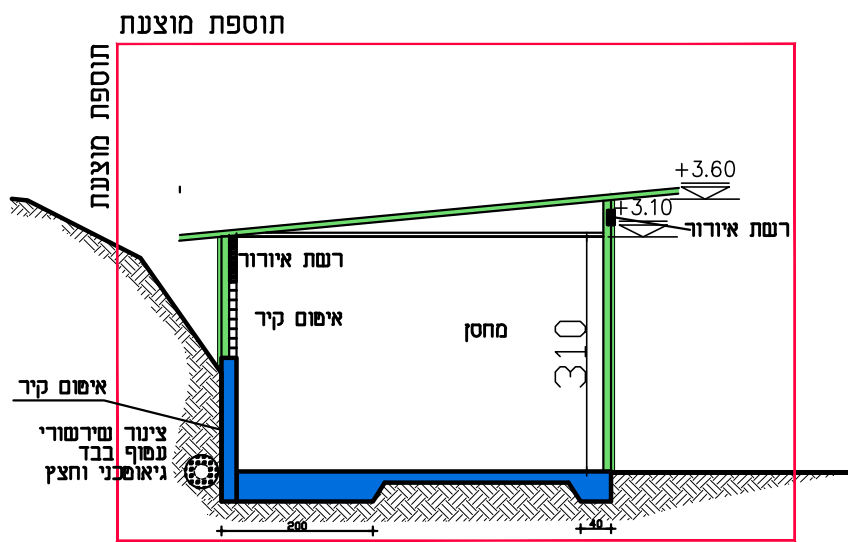

חתך ב-ב
ק"מ 1:100